

**ACRYLIC FLOOR SYSTEM**

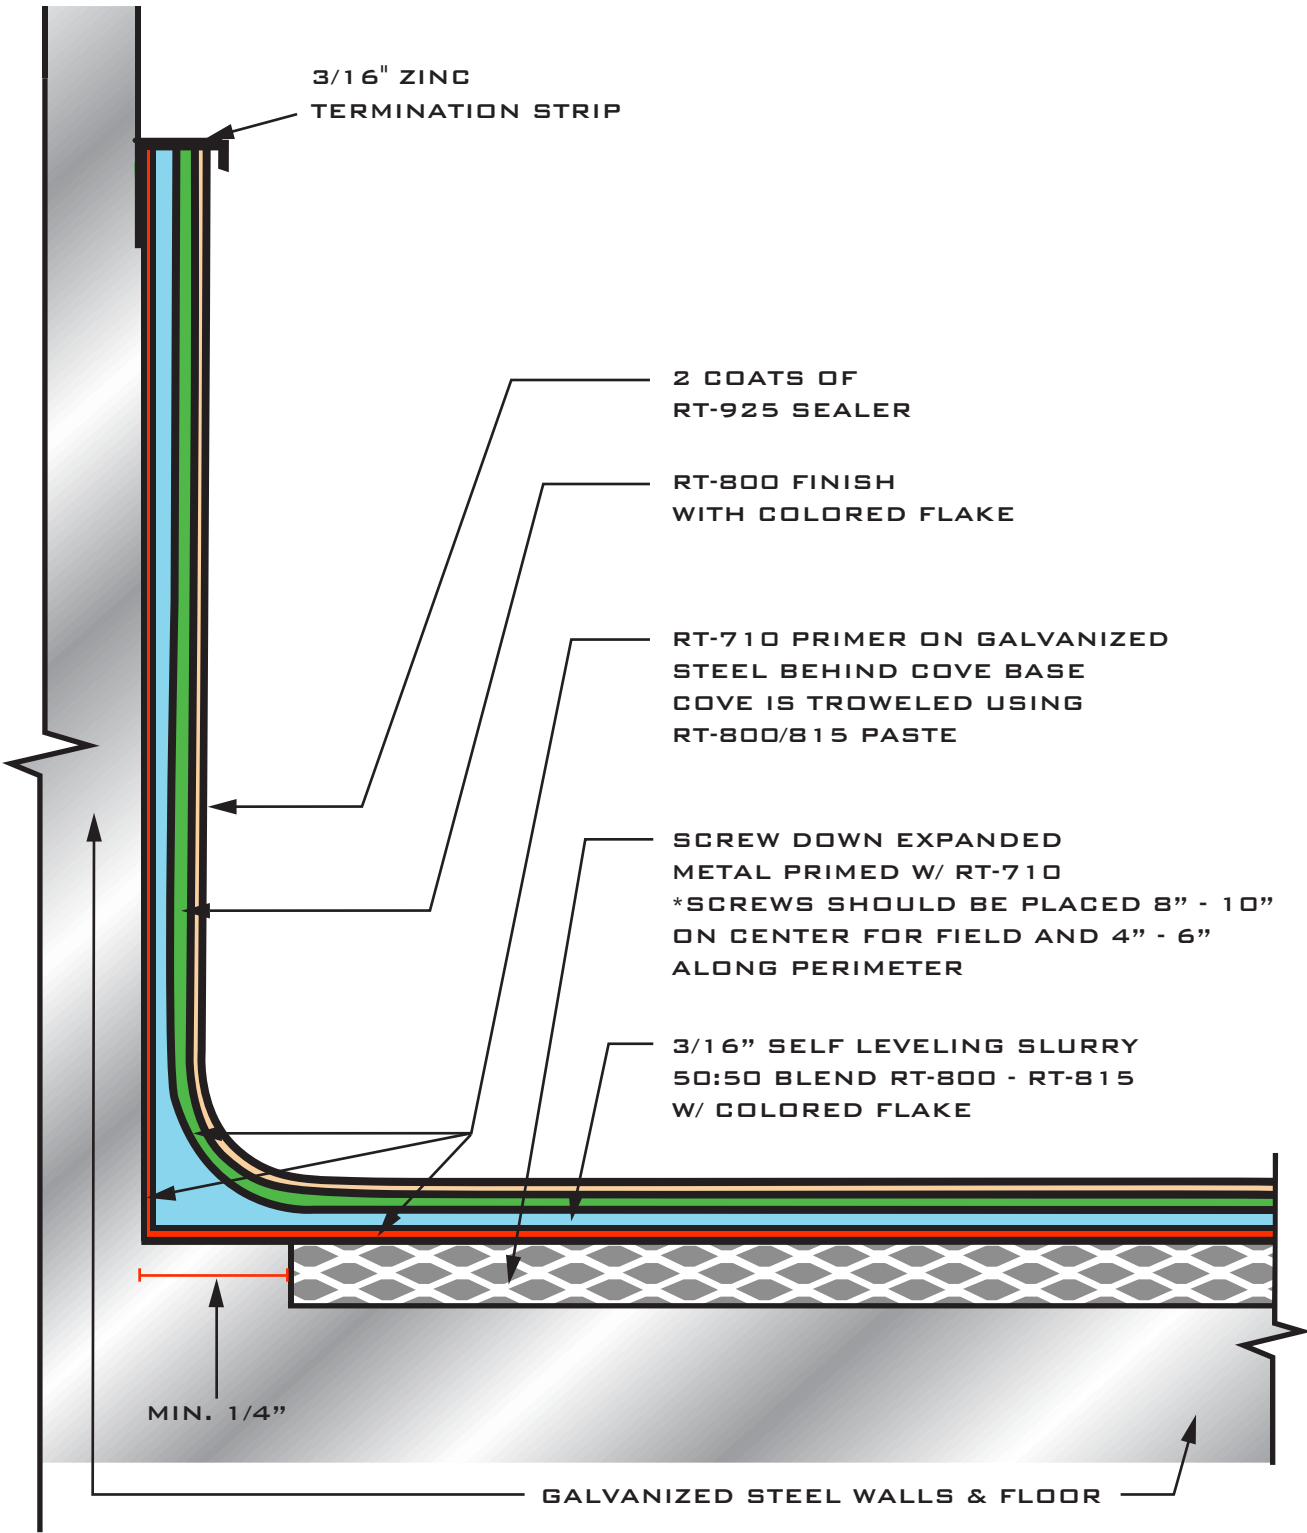


FIGURE **F.1**

**CDC COOLER FLOORING SYSTEM**

NOT TO SCALE