

MAC-Guard[™]
Acrylic Flooring System

ACRYLIC FLOOR SYSTEM

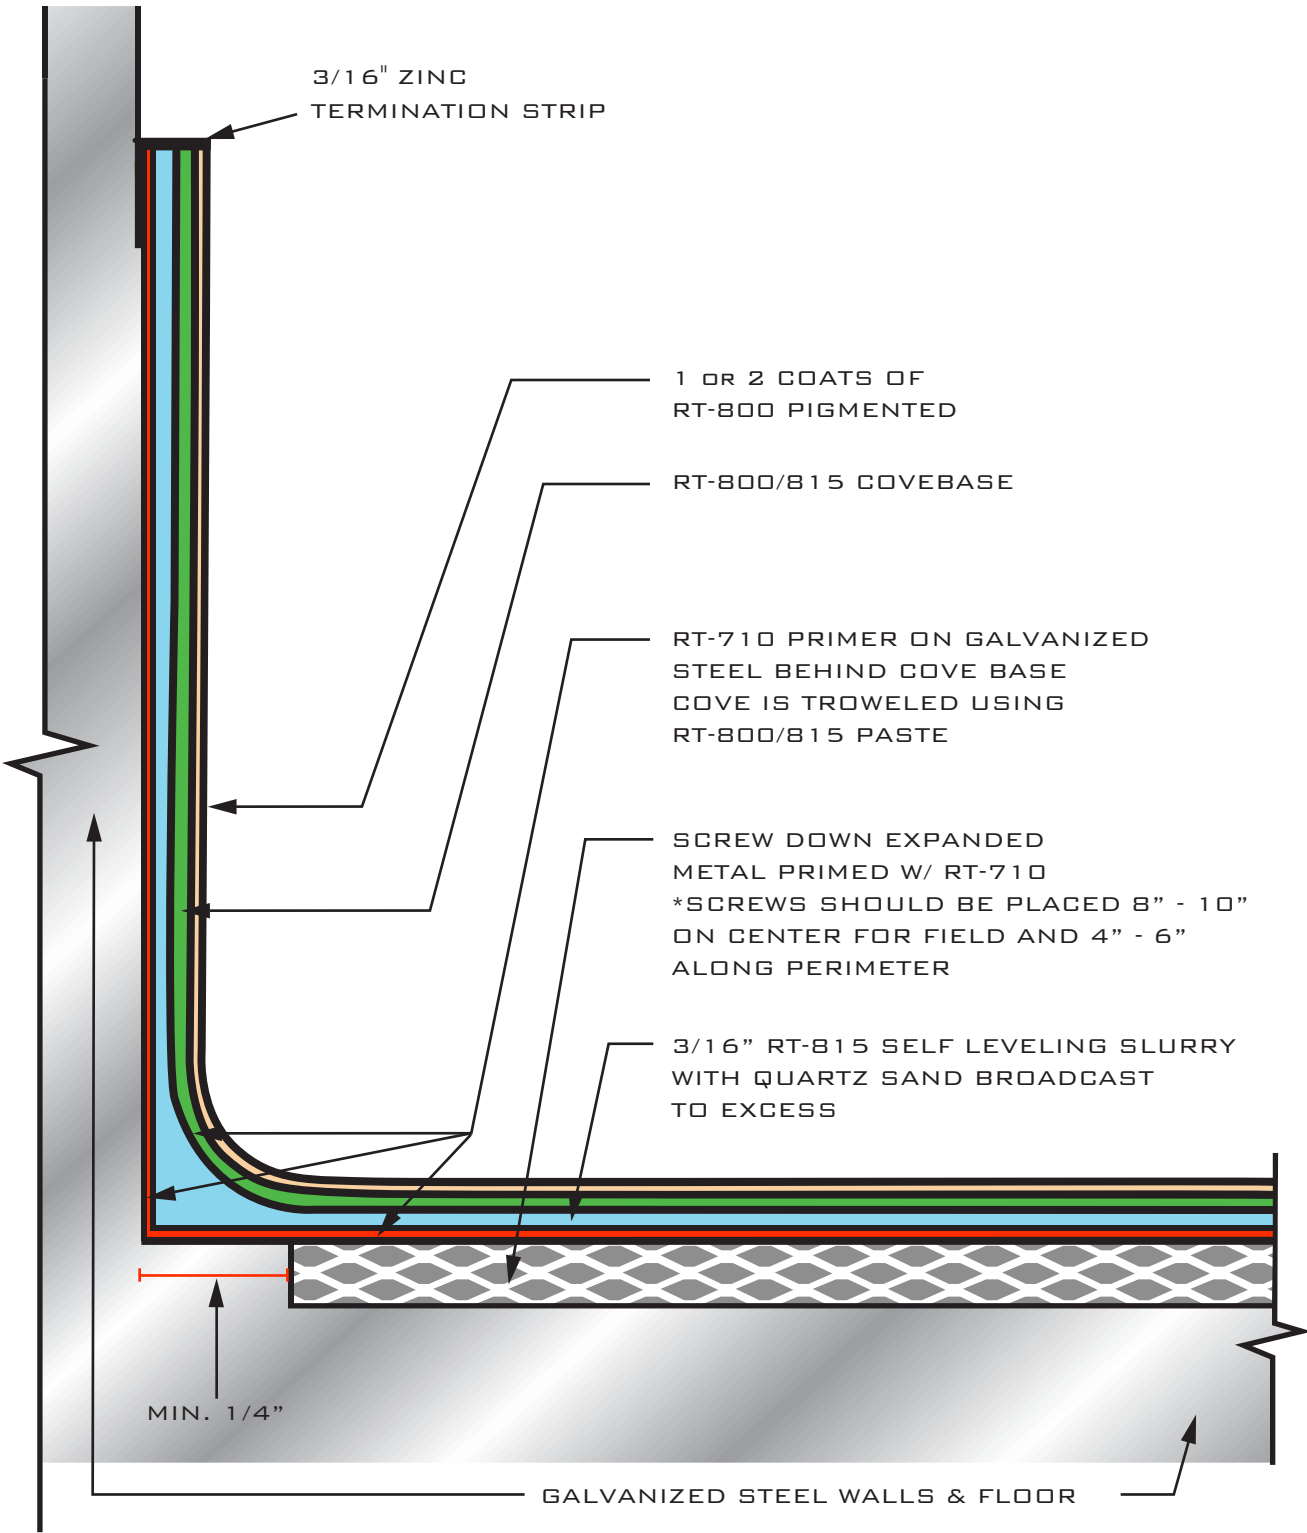


FIGURE F.2 **FREEZER FLOORING SYSTEM**
NOT TO SCALE