

MAC-Guard[™]
Acrylic Flooring System

ACRYLIC FLOOR SYSTEM

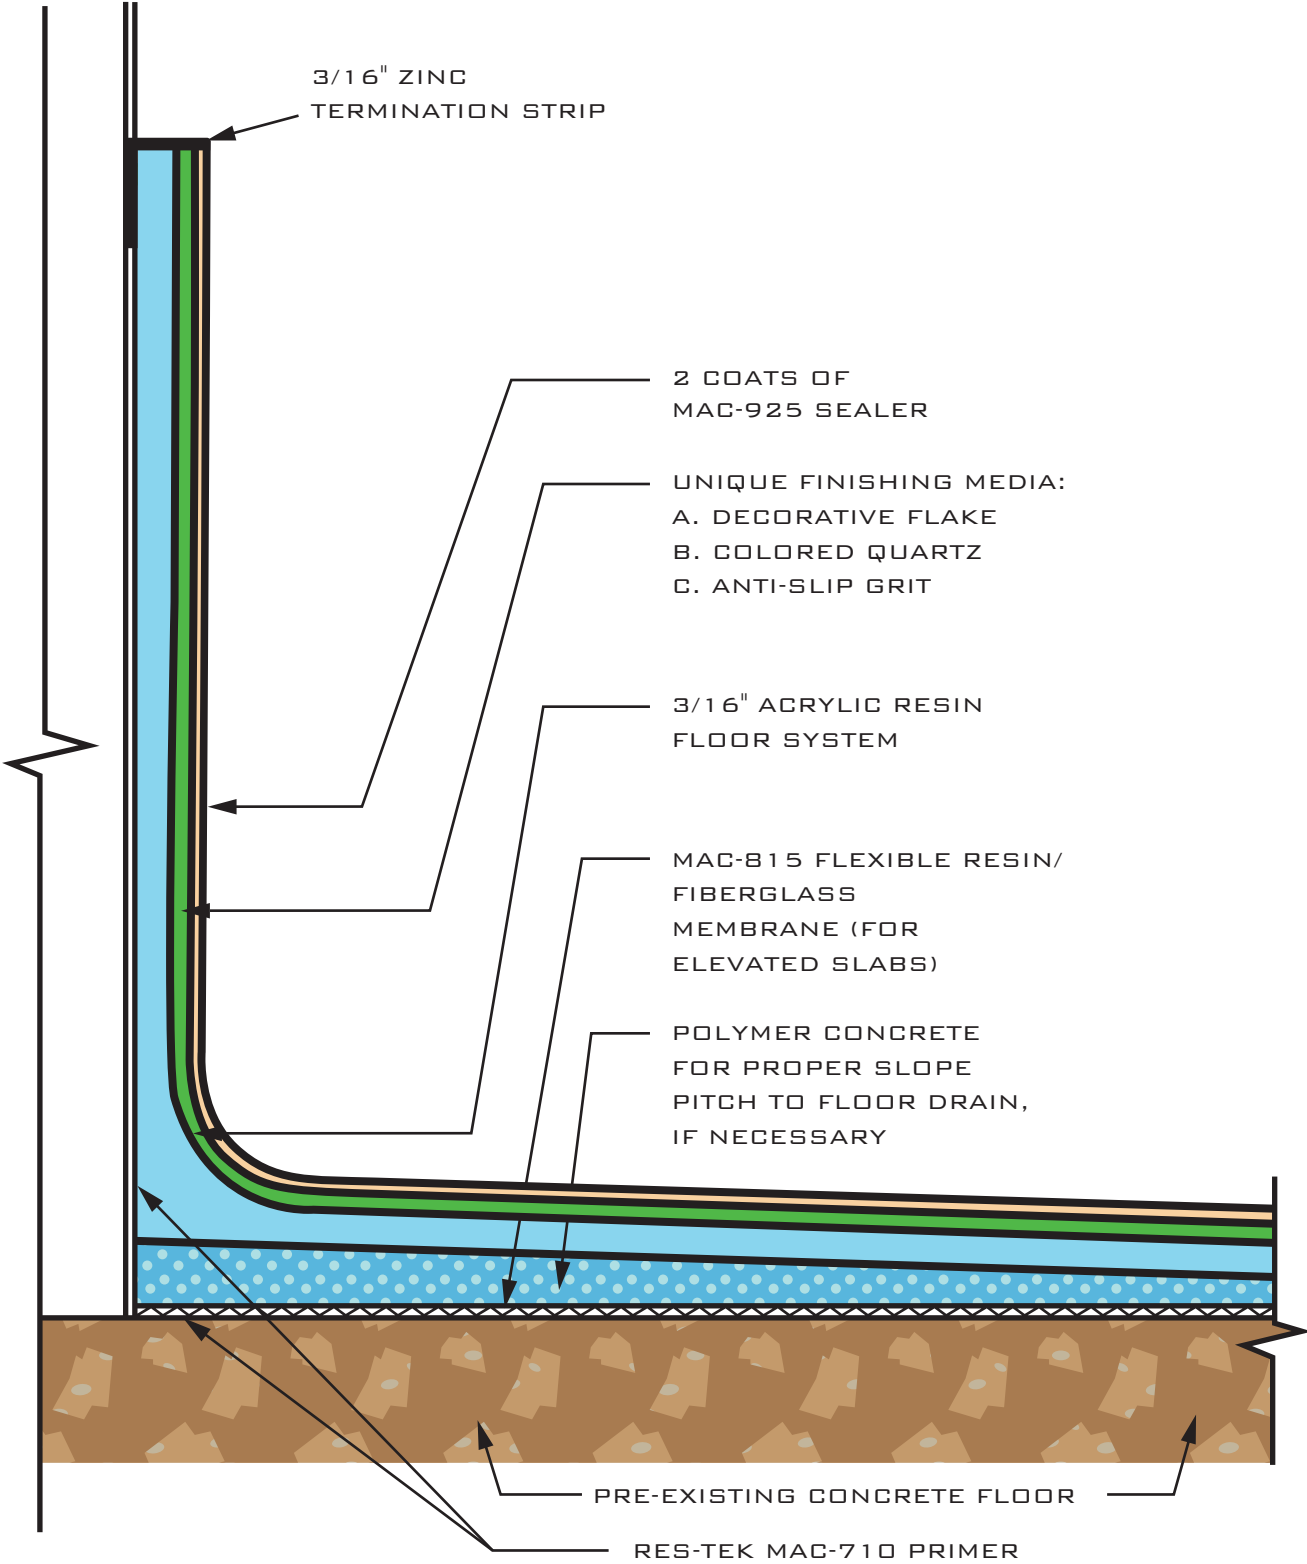


FIGURE A.1 **ACRYLIC MEMBRANE FLOOR SYSTEM**
NOT TO SCALE