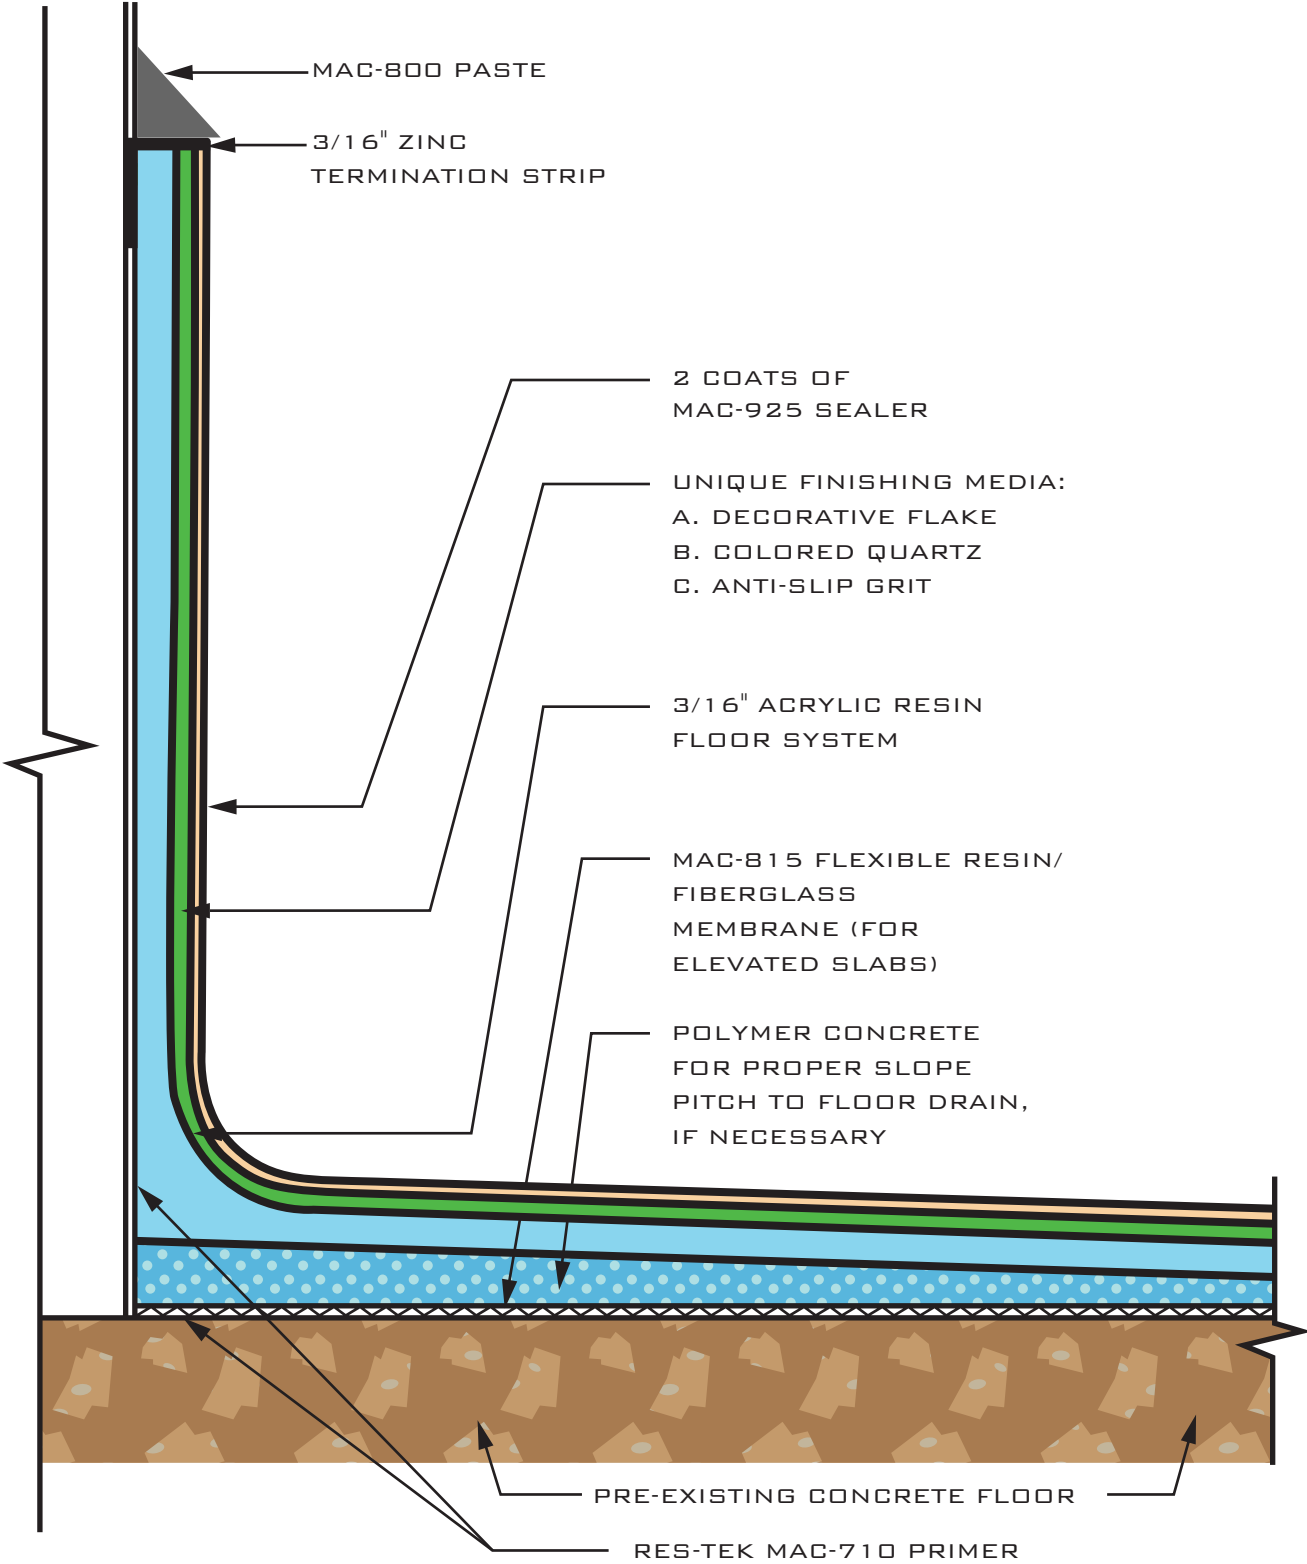


**MAC-Guard**<sup>™</sup>  
Acrylic Flooring System

**ACRYLIC FLOOR SYSTEM**



**FIGURE A.2** ACRYLIC MEMBRANE FLOOR SYSTEM WITH CANT

NOT TO SCALE