

MAC-Guard[™]
Acrylic Flooring System

ACRYLIC FLOOR SYSTEM

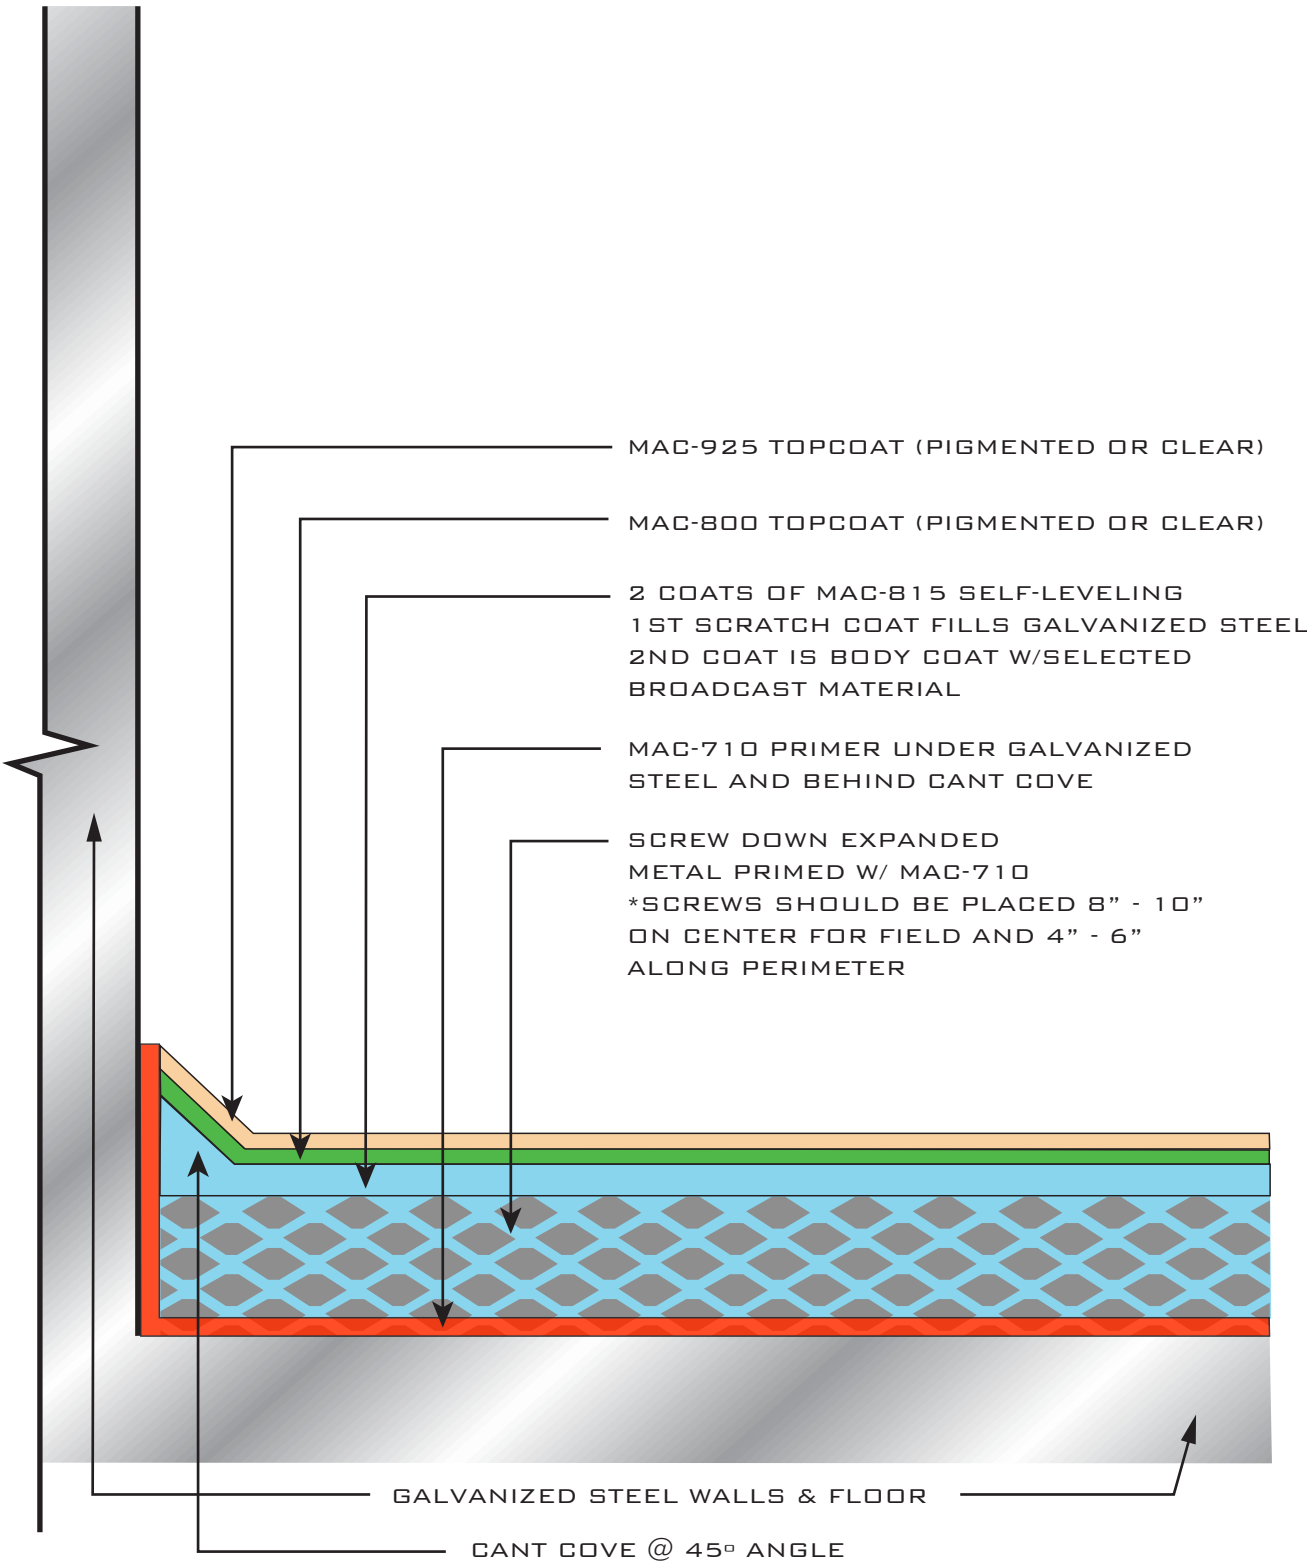


FIGURE **F.3** **COOLER/FREEZER FLOORING SYSTEM**
NOT TO SCALE